

Print No. _____ Date 11 / 11 / 11

CITY OF CHARLESTON
PUBLIC SERVICE DEPARTMENT, ENGINEERING DIVISION
75 CALHOUN ST. CHARLESTON, S.C. 29401-3506
PHONE: (803) 724-3781




DRYING BED LAYOUT
VACUUM TRUCK OPERATIONS
MILFORD STREET FACILITY
CITY OF CHARLESTON


☒ Drawn: SSM
☒ Design: MJC/LR
☒ Checked: CHECKED
☒ Approved: APPROVED
 Date: 04/29/05
 CAD File: 03011
 F.B. & Pg. FIELD
 P.B. & Pg. PLAT
 P.L. Board Appl. # APPL

Date Revision No.


Job No.: 03011
Sheet 1 Of 1

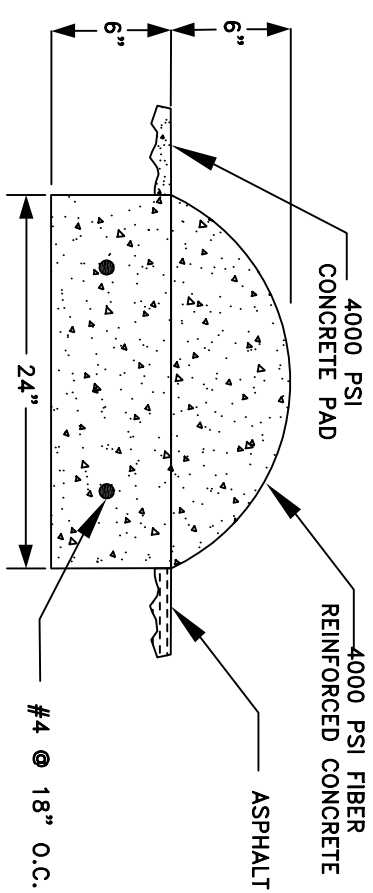

SECTION A – A'
NOT TO SCALE

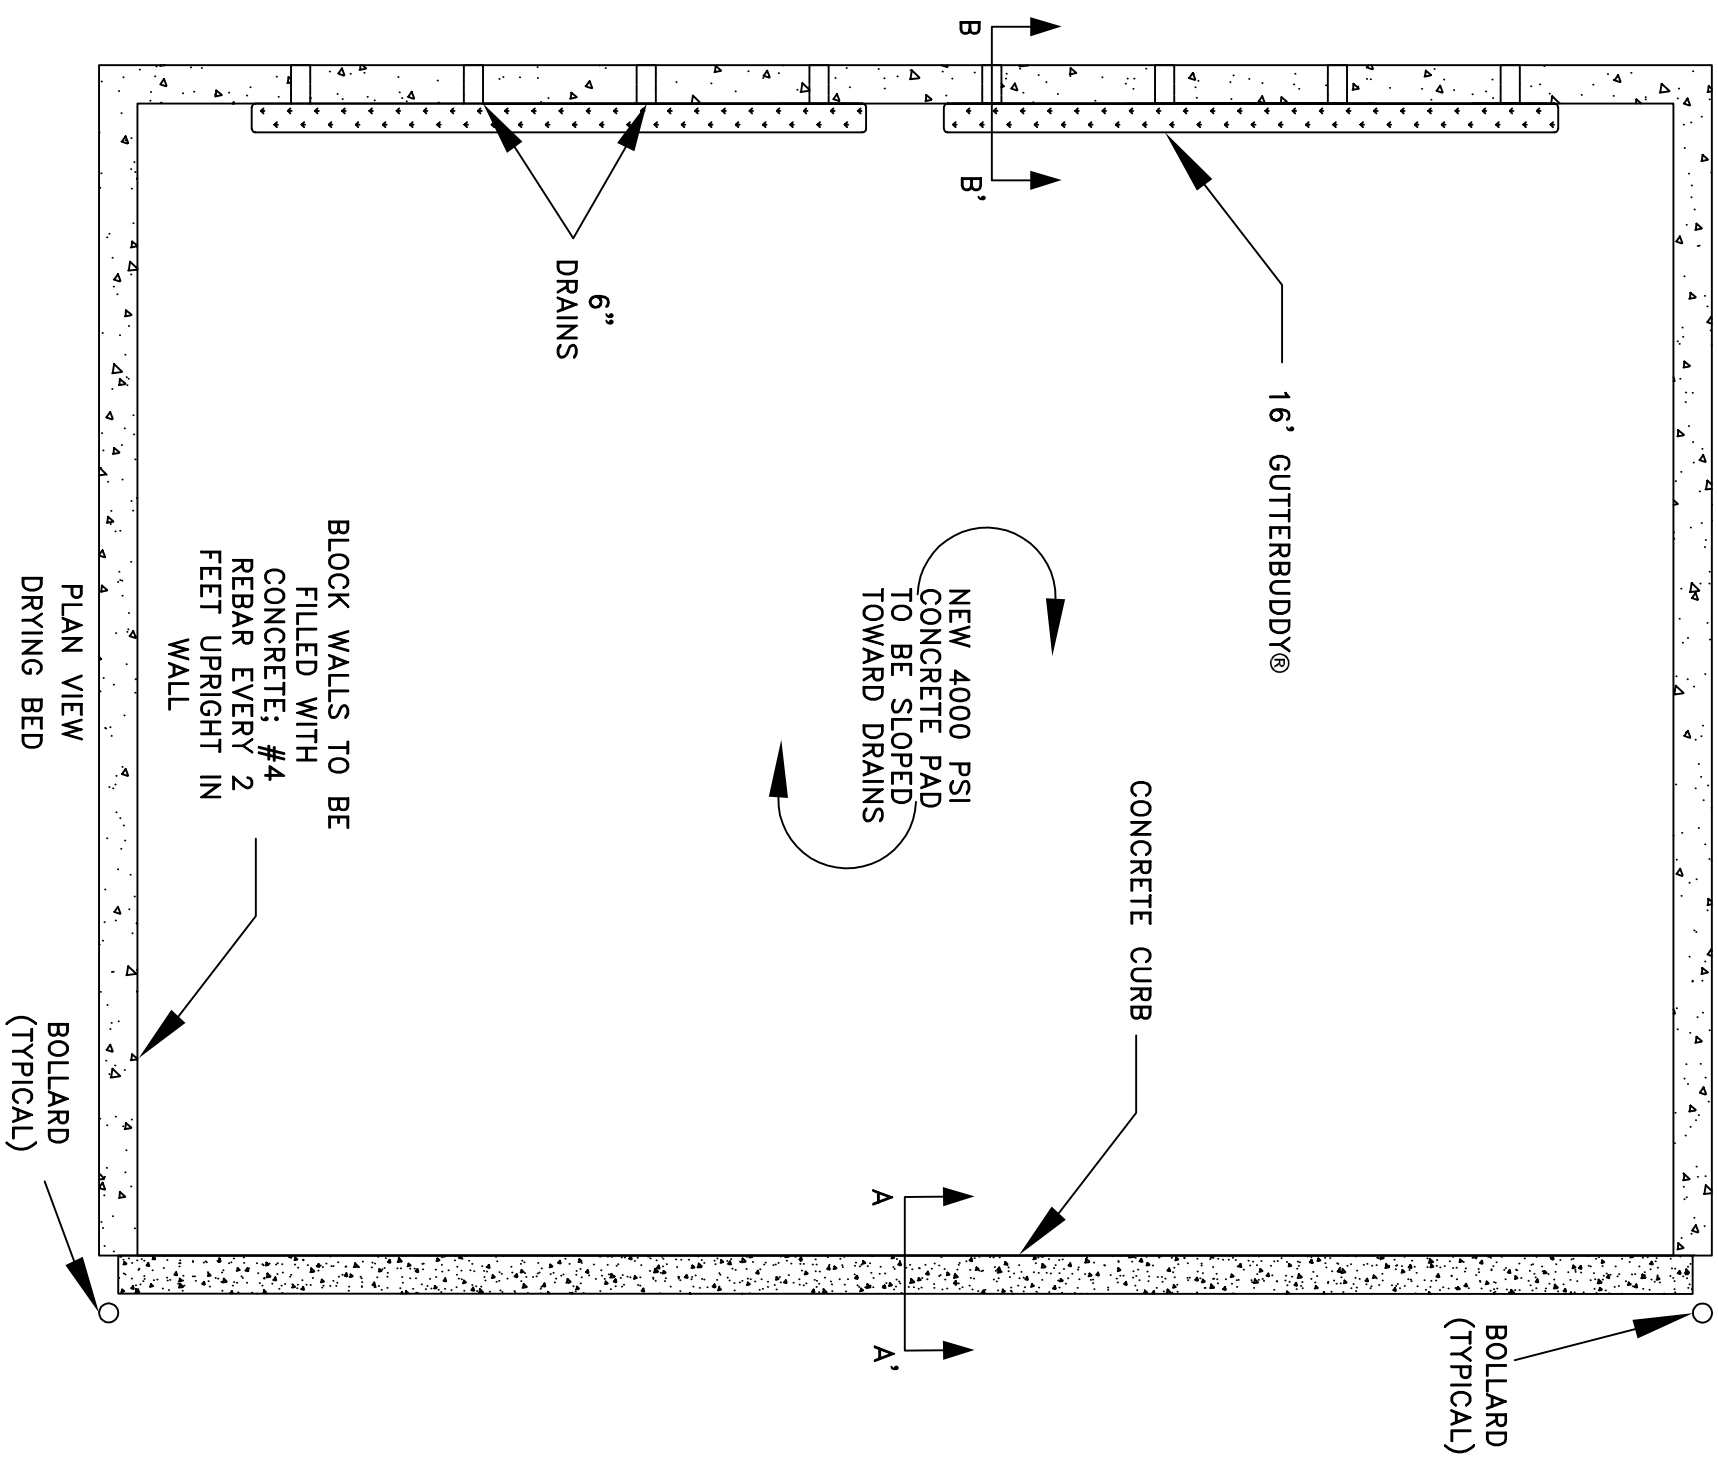

PLAN VIEW
DRYING BED
SCALE 1" = 5'

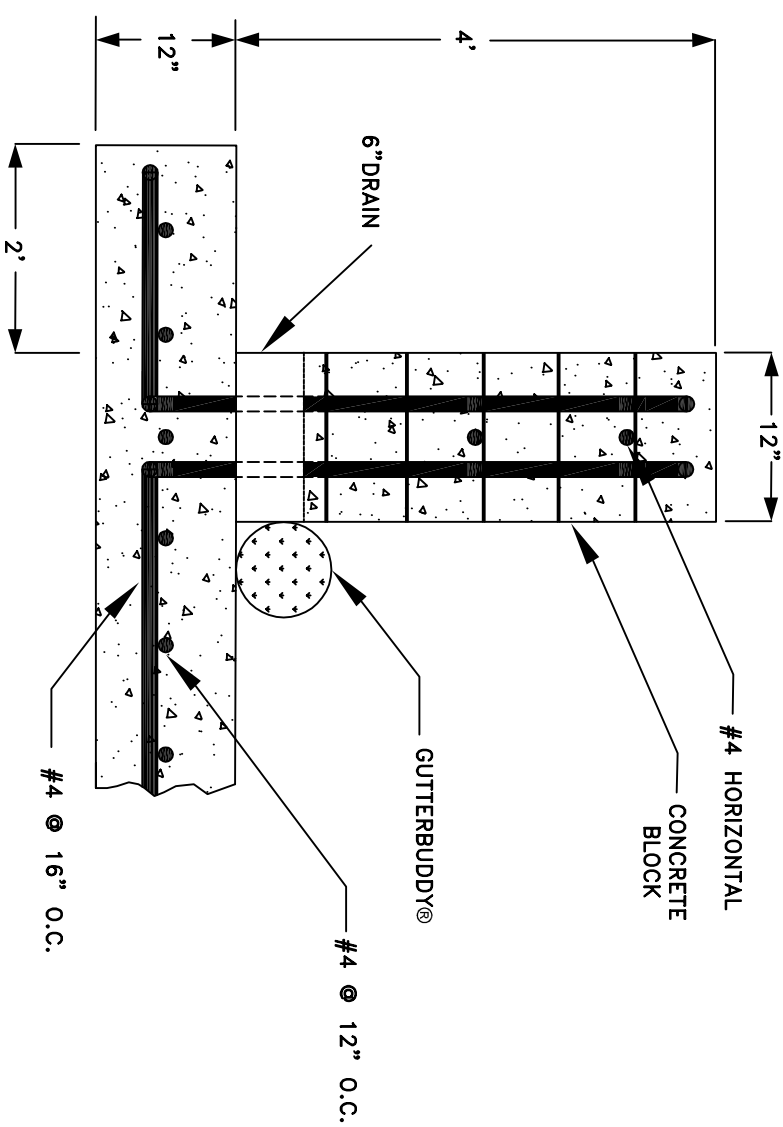

SECTION B - B'
NOT TO SCALE